

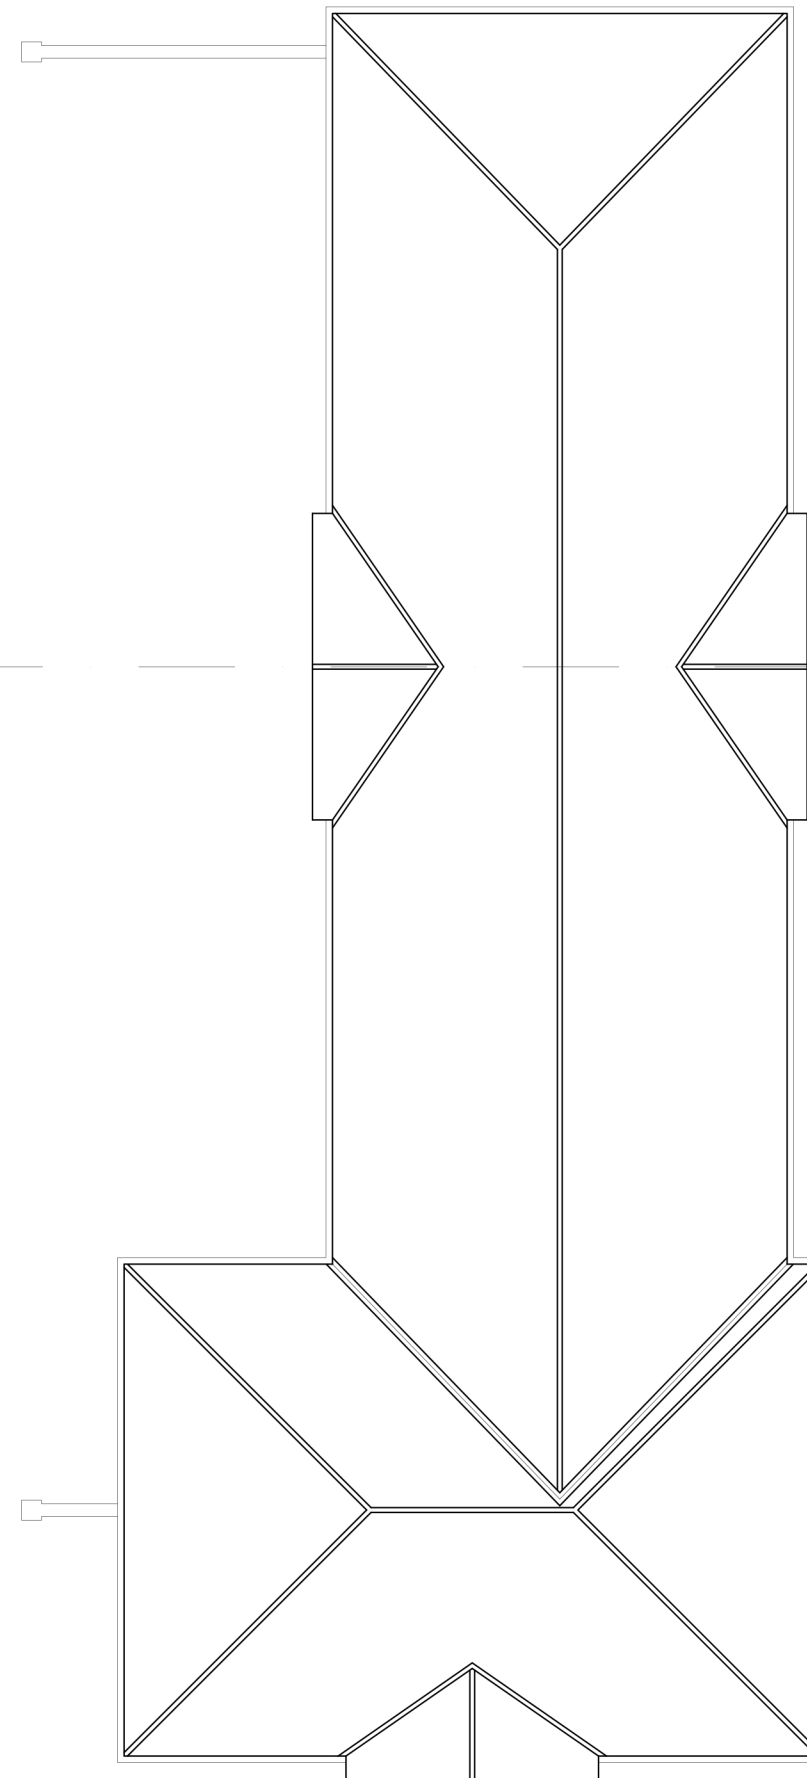


PROPOSED STABLES AT LITTLE TEW

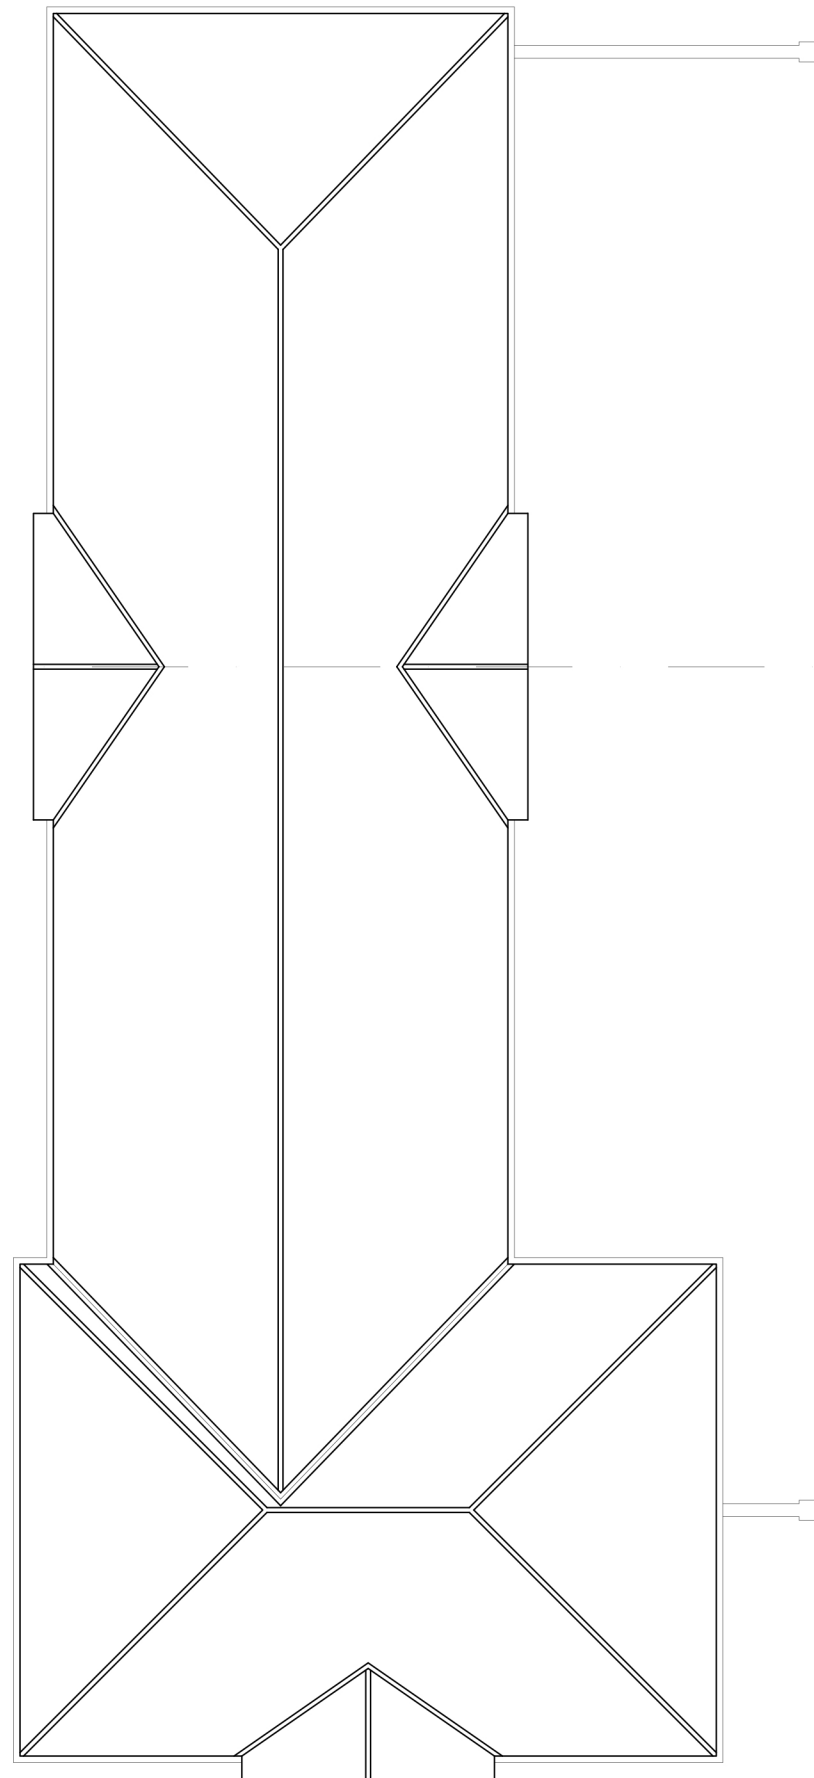

STABLES
ROOF PLAN
1:125 @ A3

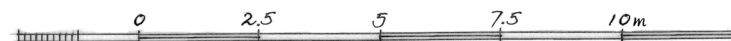

APRIL 16th 2023

090 / PL113 / P1
Francis Terry and Associates,
Unit 6 Ash House,
Vale View Business Units,
Ardleigh, Colchester
CO7 7PL