


PROPOSED NEW HOUSE AT LITTLE TEW

0 2 4 6 8 10m

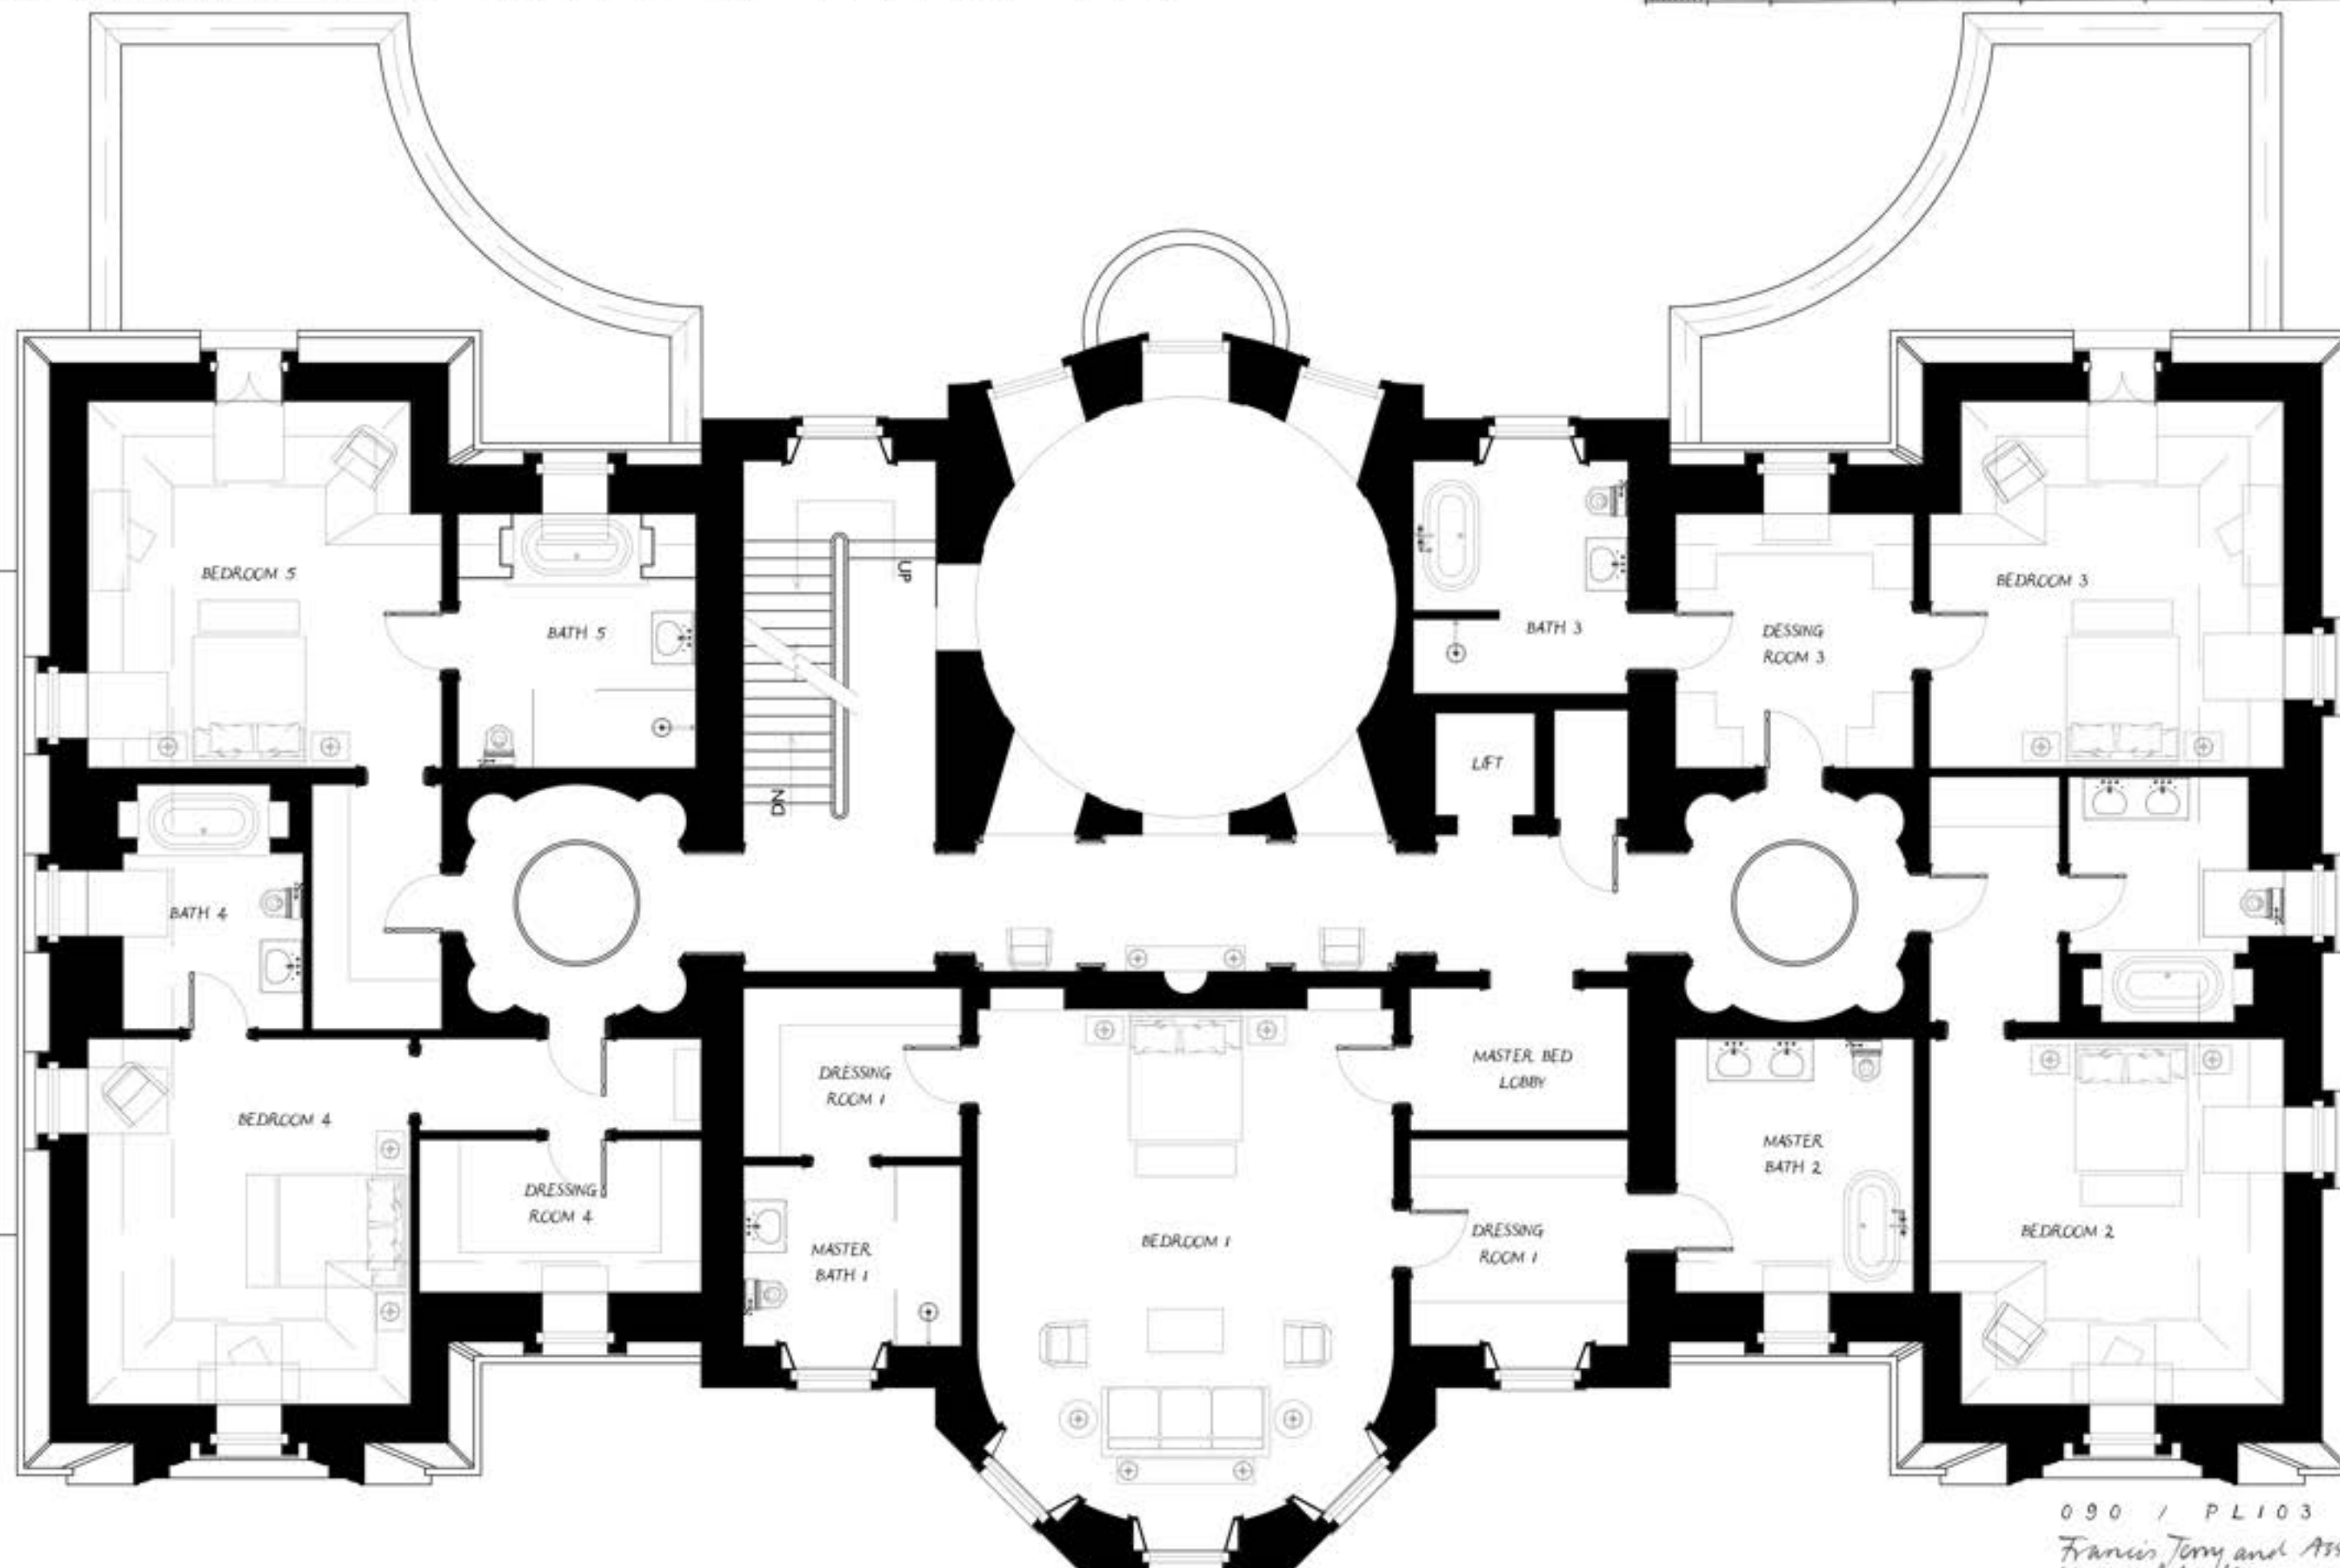

FIRST FLOOR
1:100 @ A3

090 / PL103 / P1
Francis Terry and Associates,
Unit 6 Ash House,
Vale View Business Units,
Ardleigh, Colchester
CO7 7PL

APRIL 16th 2024