
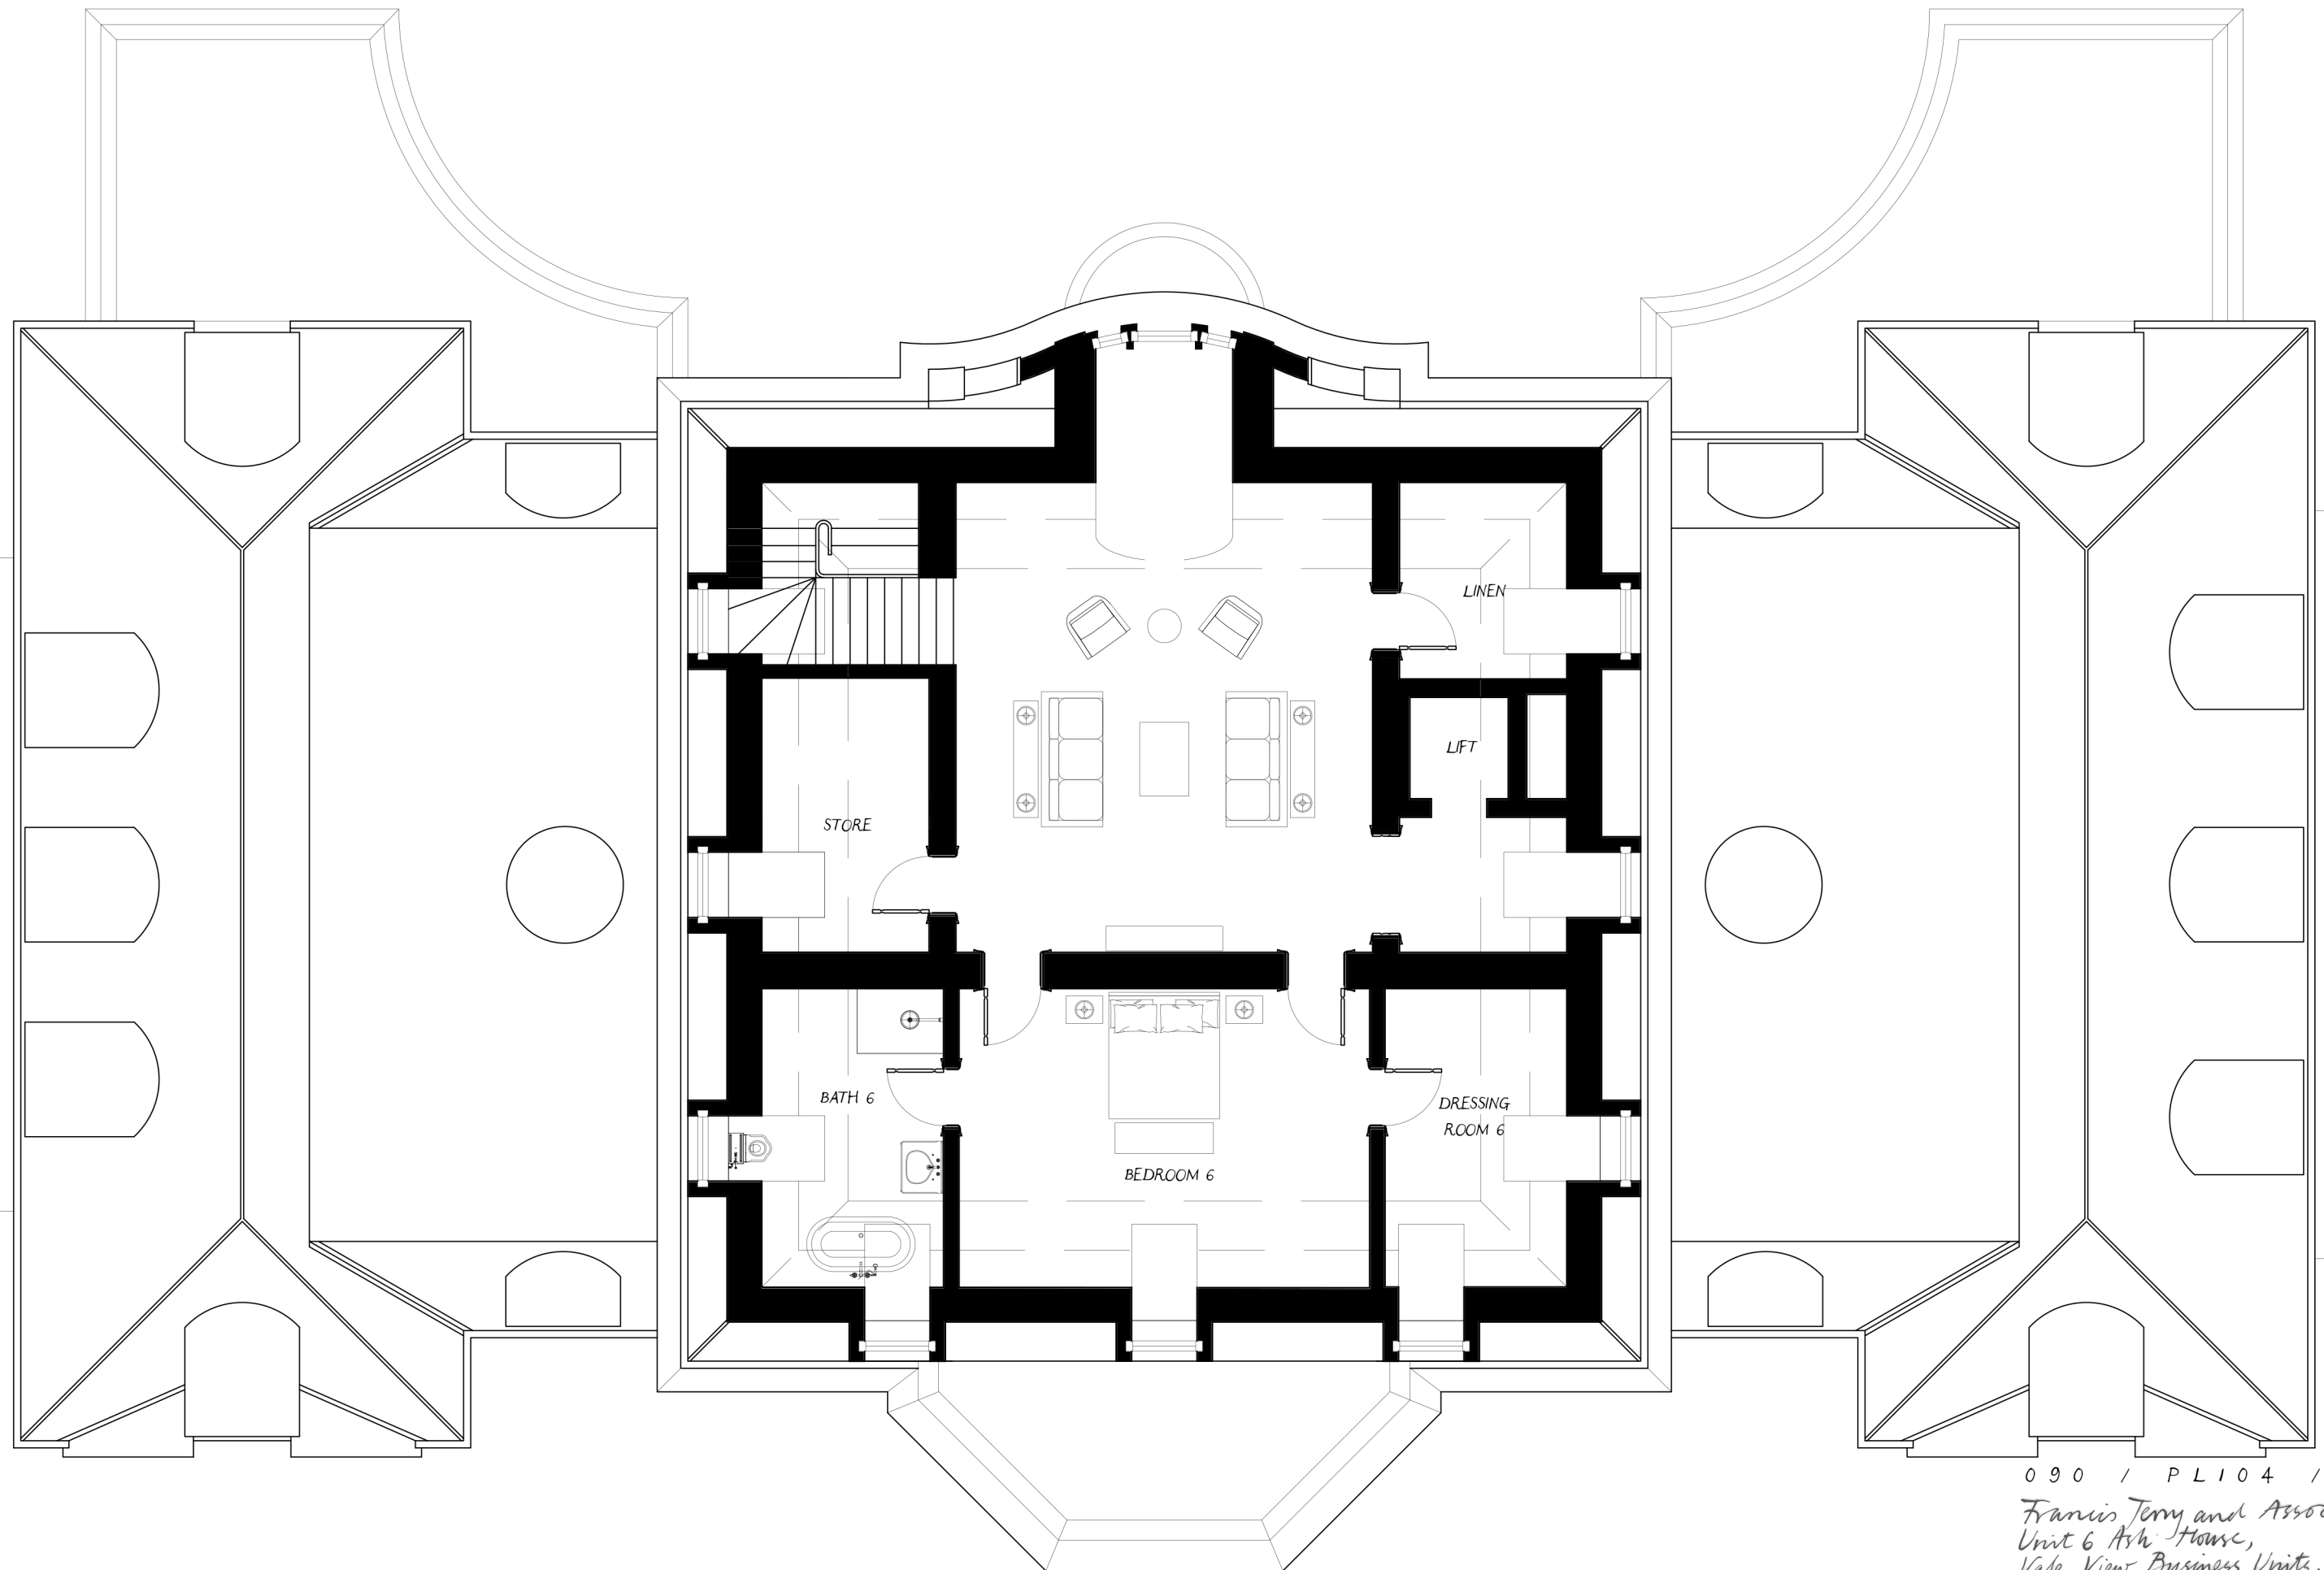


PROPOSED NEW HOUSE AT LITTLE TEW

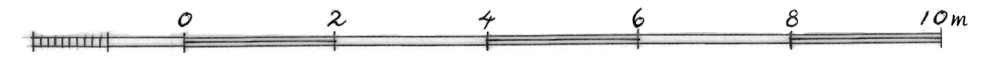

SECOND FLOOR
1:100 @ A3

APRIL 16th 2024

090 / PL104 / P1
Francis Terry and Associates,
Unit 6 Ash House,
Vale View Business Units,
Ardleigh, Colchester
C07 7PL