


PROPOSED NEW HOUSE AT LITTLE TEW

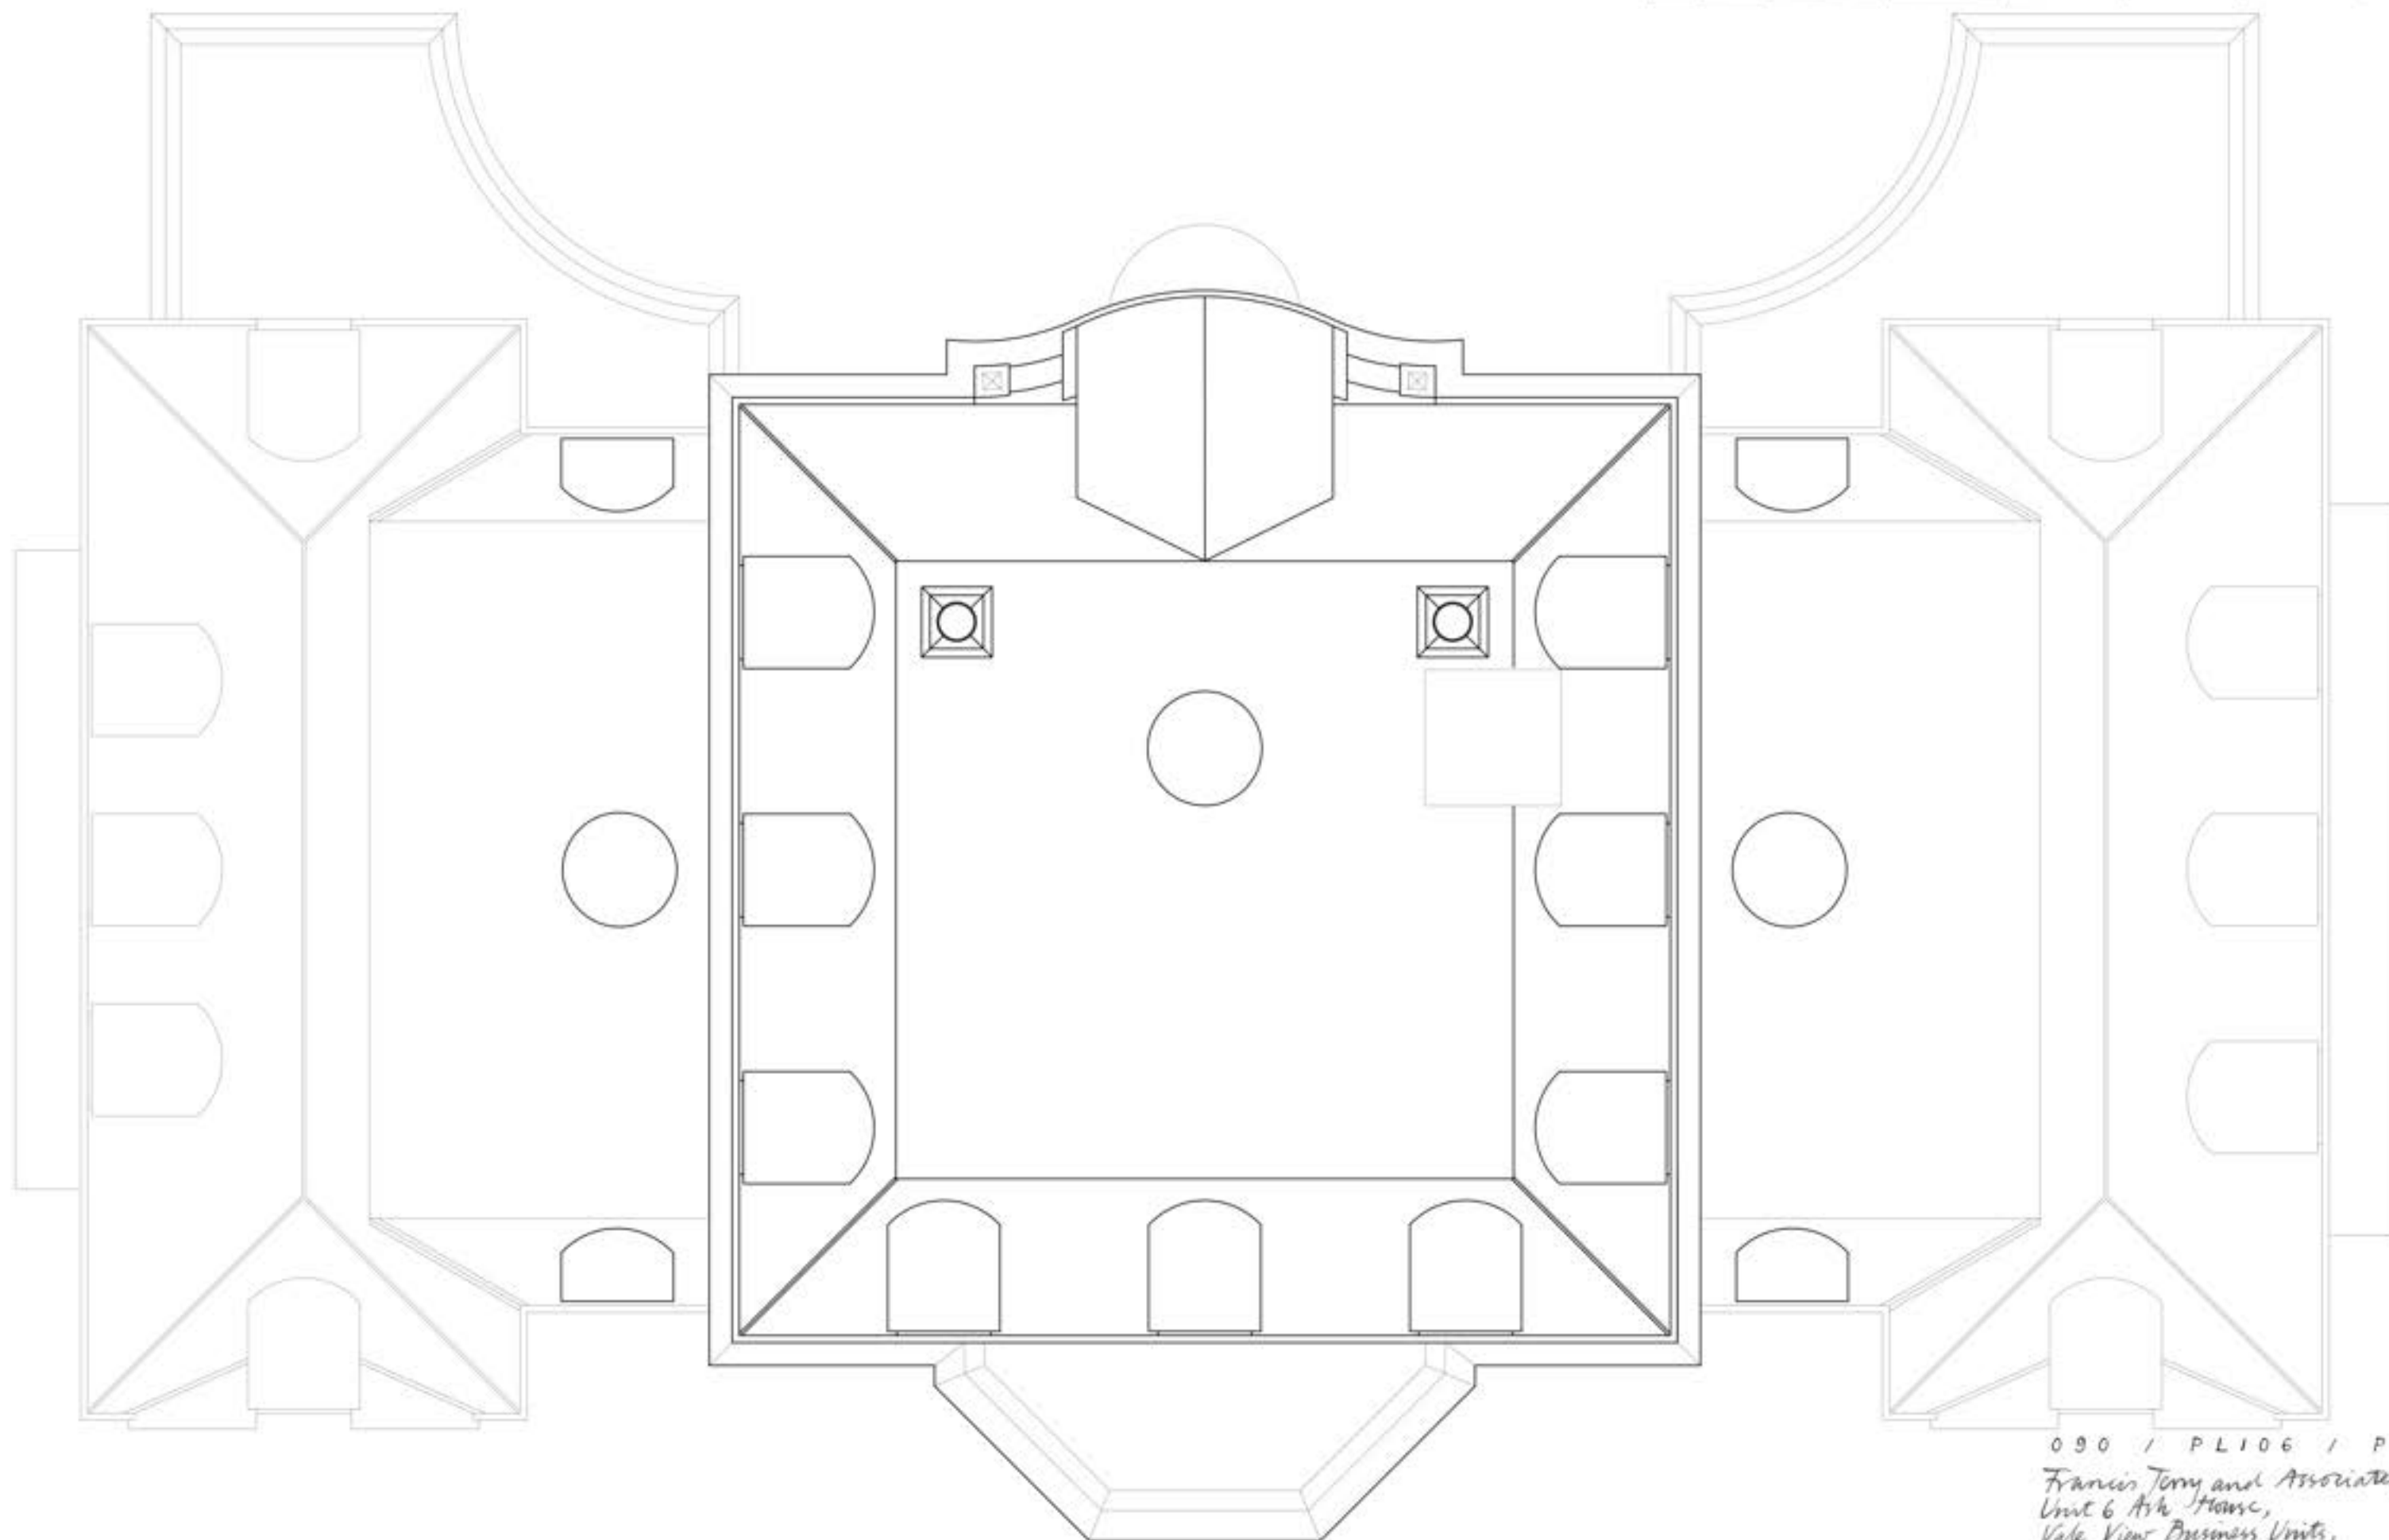

APRIL 16TH 2024

ROOF PLAN
1:100 @ A3

090 / PL106 / P1
Francis Terry and Associates,
Unit 6 Ash House,
Vale View Business Units,
Ardleigh, Colchester
CO7 7PL