


IMPORTANT NOTES

THIS DRAWING IS THE COPYRIGHT OF FRANCIS TERRY AND ASSOCIATES LIMITED AND CONTAINS CONFIDENTIAL INFORMATION THAT CANNOT BE REPRODUCED OR DIVULGED, IN WHOLE, OR IN PART, WITHOUT AUTHORISATION FROM FRANCIS TERRY AND ASSOCIATES LIMITED.


DO NOT SCALE FROM THIS DRAWING ON PAPER OR ELECTRONICALLY, ONLY USE WRITTEN DIMENSIONS. ALL DIMENSIONS ARE IN MILLIMETRES UNLESS STATED OTHERWISE. ALL LEVELS AND DIMENSIONS ARE TO BE CHECKED ON SITE. ANY DIMENSIONAL OR LEVEL DISCREPANCIES ARE TO BE BROUGHT TO THE IMMEDIATE ATTENTION OF FRANCIS TERRY AND ASSOCIATES LIMITED.

RESPONSIBILITY CANNOT BE ACCEPTED FOR ALTERATION AND/OR DEVIATION FROM THIS DRAWING WITHOUT PRIOR ACKNOWLEDGEMENT FROM FRANCIS TERRY AND ASSOCIATES LIMITED.

THIS DRAWING IS TO BE READ IN CONJUNCTION WITH ALL RELEVANT DRAWINGS, SCHEDULES, AND SPECIFICATIONS.

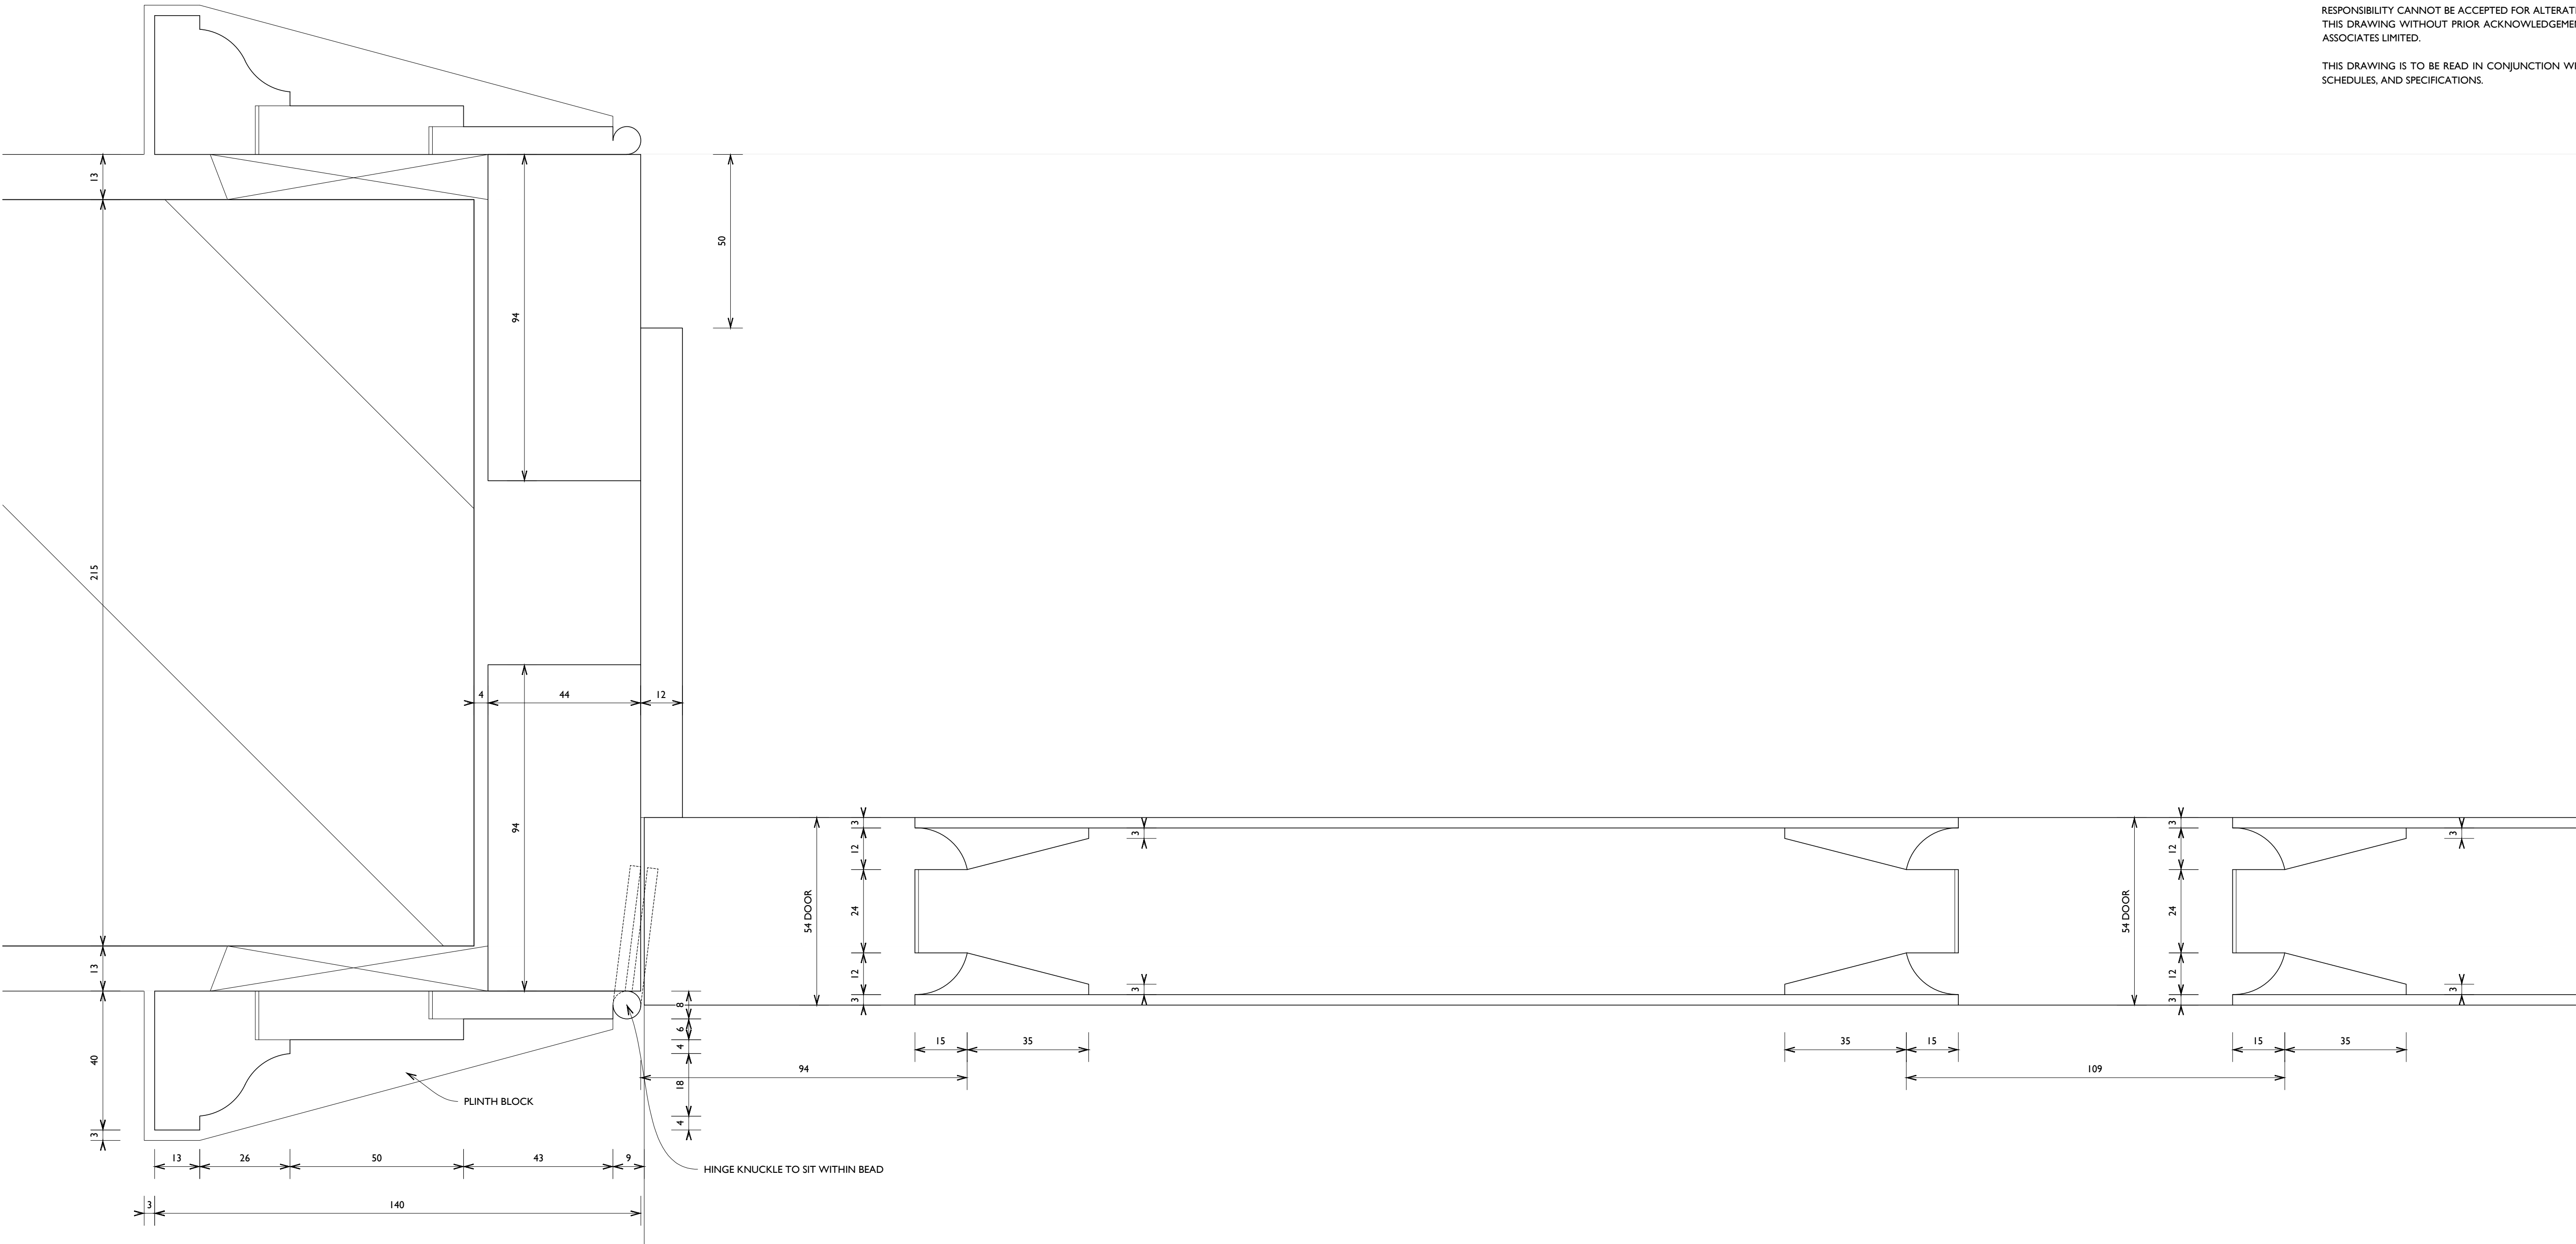

FULL SIZE
PLAN THROUGH JAMB
(HEAD SIMILAR)

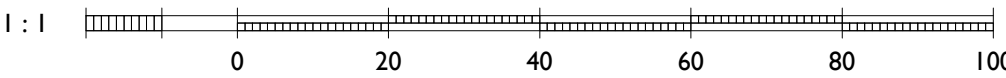

FRANCISTERRY
AND ASSOCIATES

www.ftanda.co.uk 01206 580528 email@ftanda.co.uk

PROJECT:- LITTLE TEW

DRAWING No:- 090/SK105 P1

SCALE:- 1:1 @ A1 30TH APRIL 2024

EXAMPLE FULL SIZE DETAIL OF DOOR