




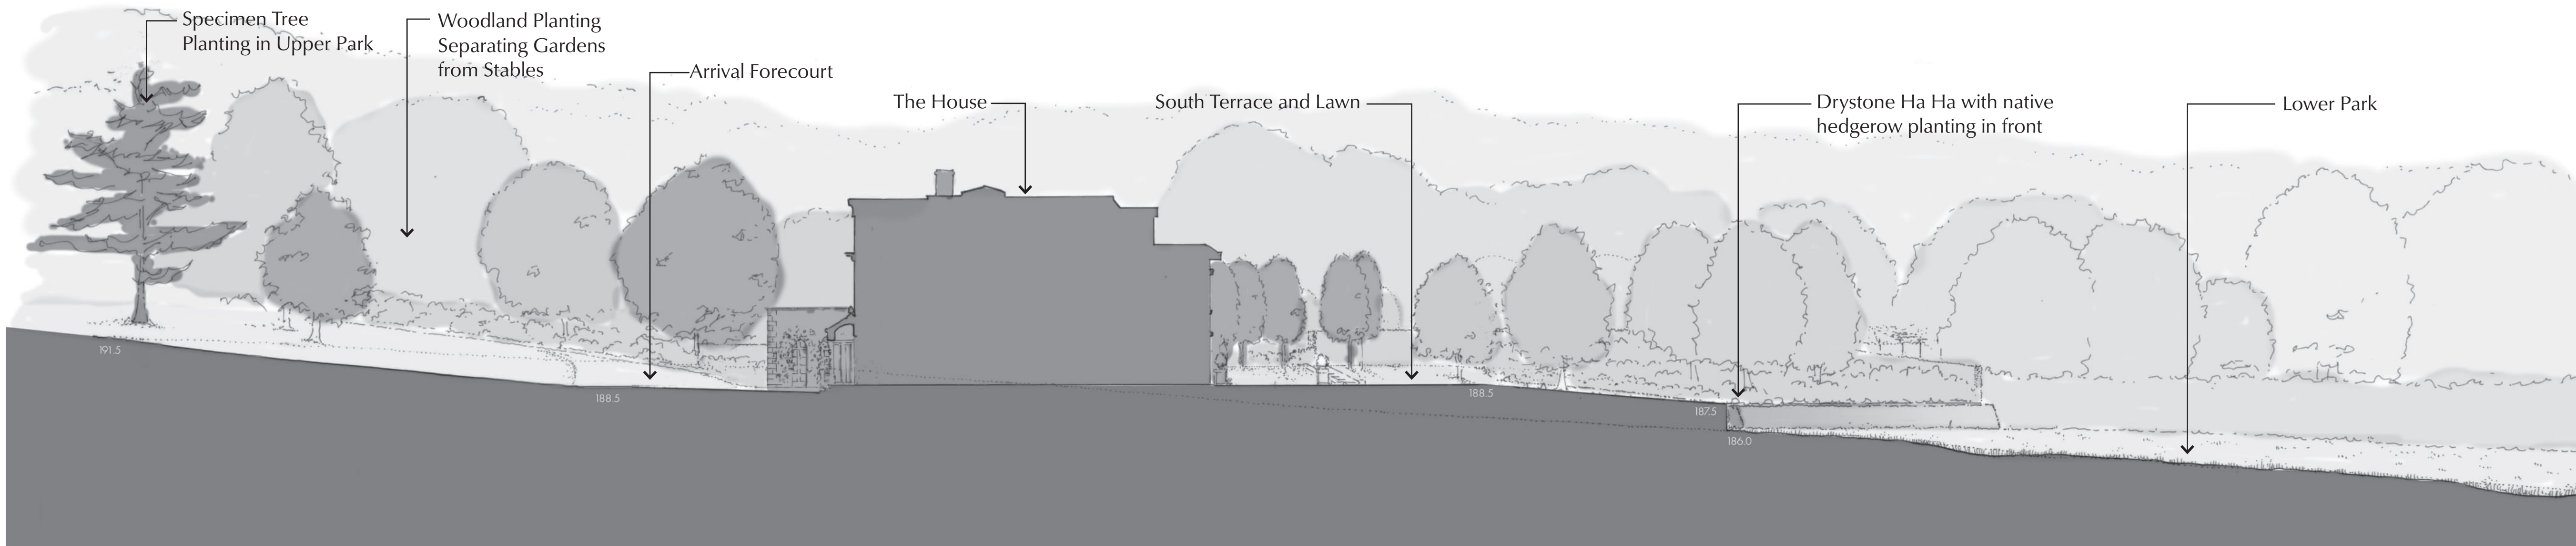


Section 1 - 1:200

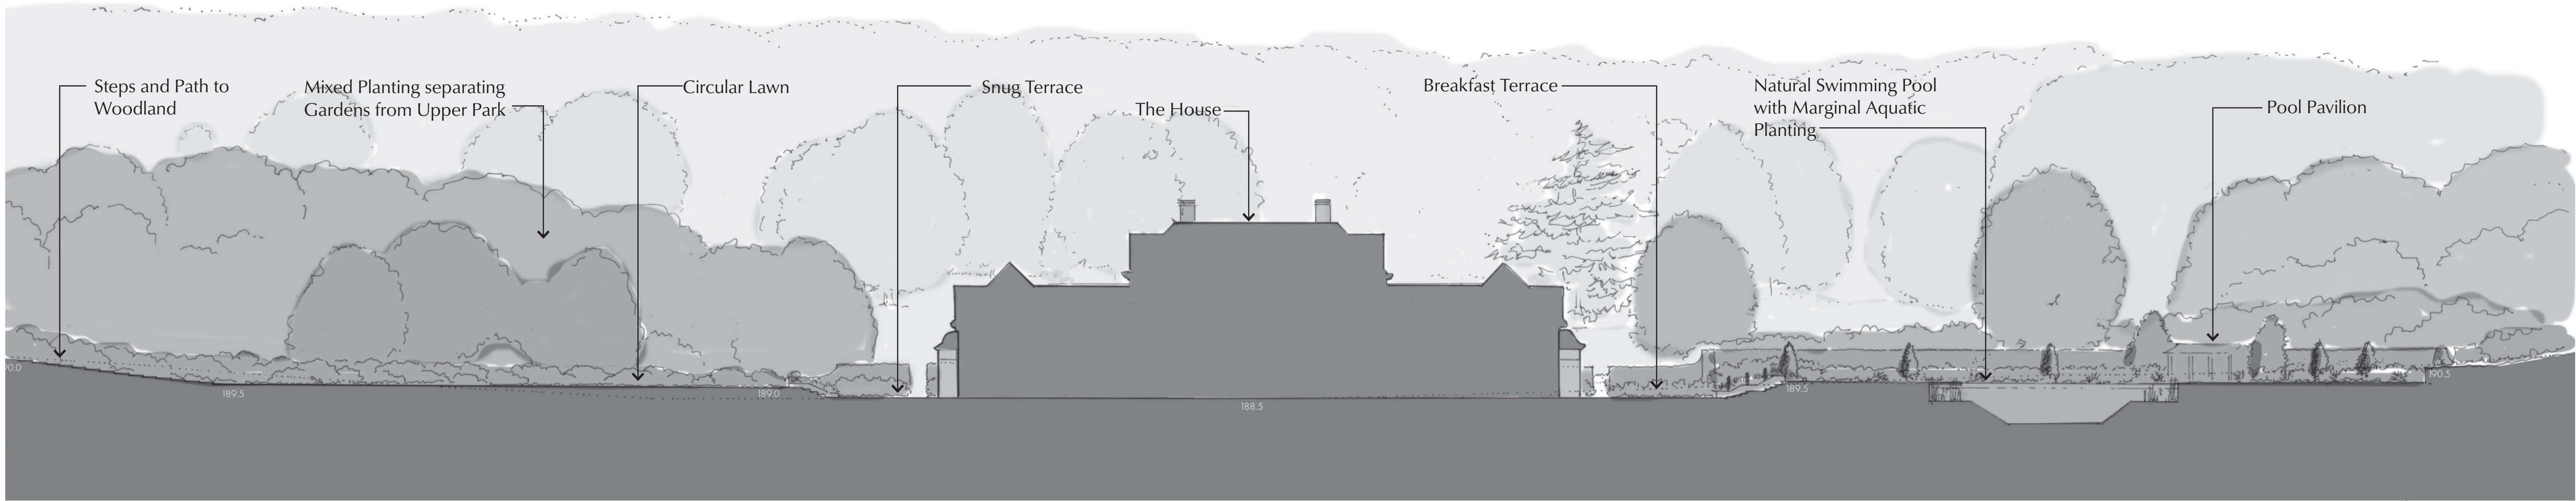

Section 2 - 1:200

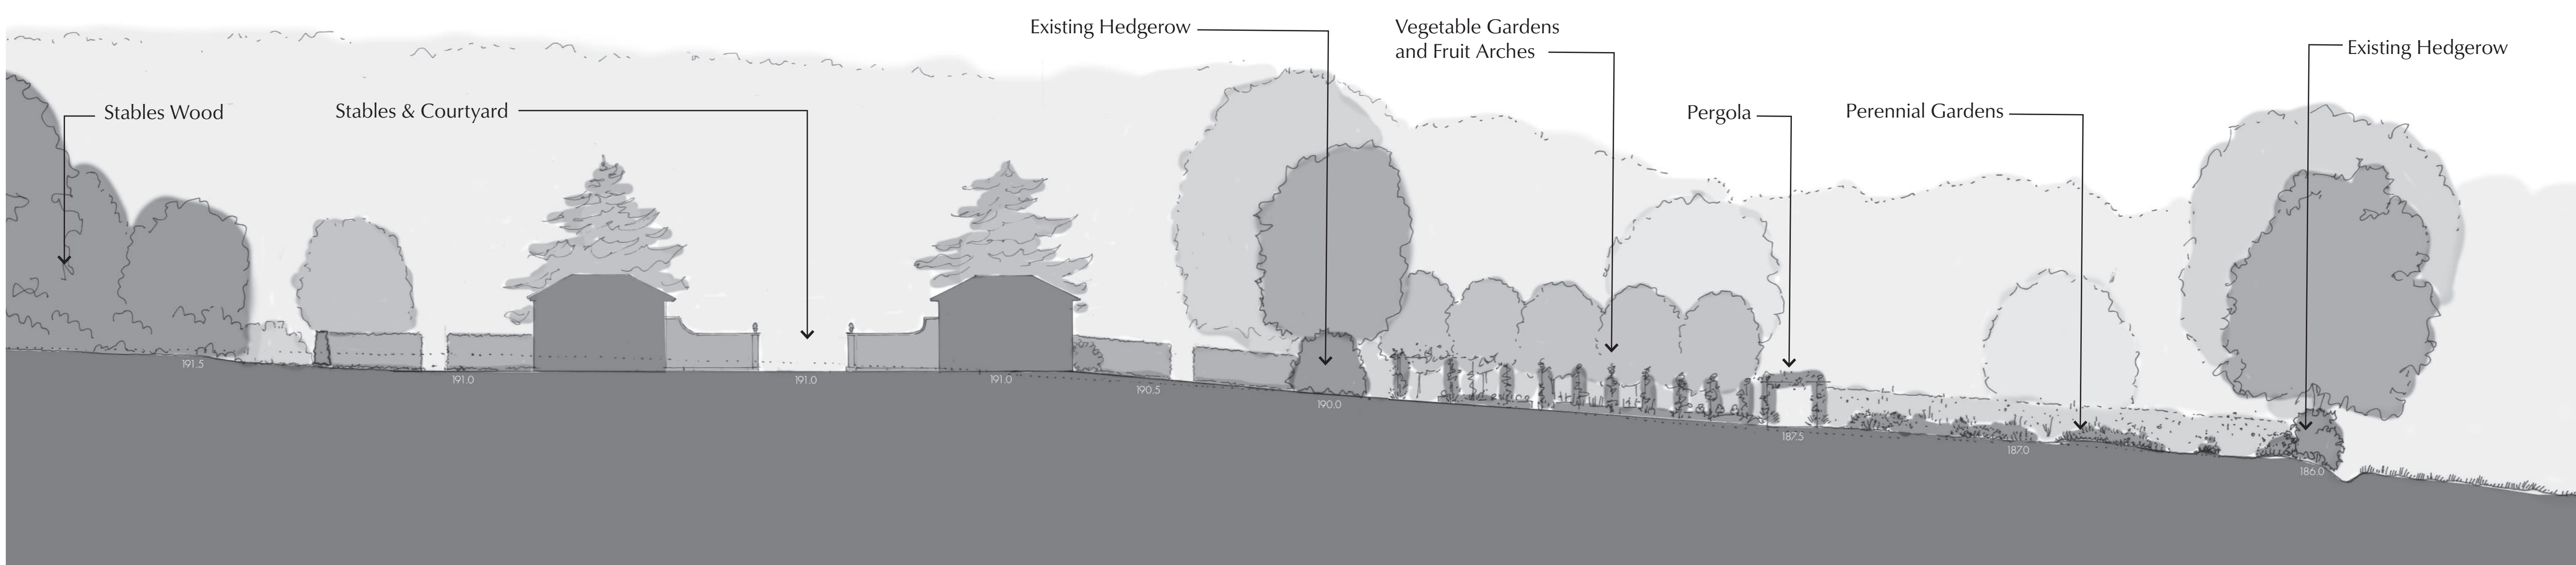

Section 3 - 1:200

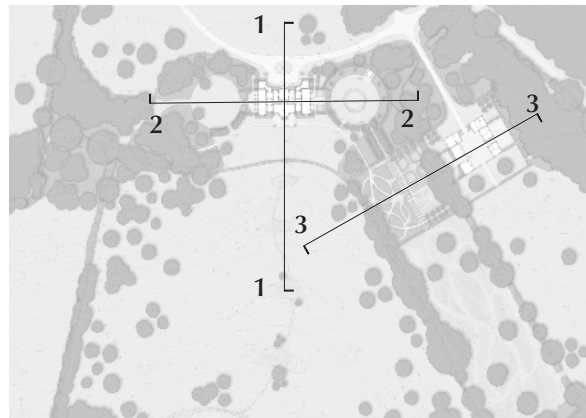

Colson Stone Practice
 Landscape Architecture
 3 The Crescent, Taunton, Somerset
 United Kingdom TA1 4EA
 cs@colsonstone.co.uk
 +44 (0)1823 332883

Project:
Land at Little Tew
 Oxfordshire

Drawing:
Garden Cross Sections 1, 2 & 3

Scale:	1:200 @ A1	Drawing Number:	LA/304
Drawn by:	CMLS	Rev:	-
Job No:	522		
Date:	13th April 2024		